

Tel: (0118)974 6000
 Email: TM.Consultations@wokingham.gov.uk
 Date: 10th January 2023
 My ref: WBC/SRE/AK



**WOKINGHAM
BOROUGH COUNCIL**

**INFORMATION LETTER
PLEASE DO NOT DESTROY**

Traffic Management, Parking &
Road Safety Services

P.O. Box 155

Shute End, Wokingham

Berkshire RG40 1WN

Tel: (0118) 974 6000

Dear Resident,

SILVERDALE ROAD, EARLEY - PROPOSED TRAFFIC MANAGEMENT MEASURES

Following concerns raised by local residents and staff at the Aldrington Primary and Maiden Erlegh Secondary School campus, Wokingham Borough Council proposes to introduce revised traffic management in Silverdale Road, Earley.

The proposed improvements include the following measures;

- Relocation of the bus stop outside 272 Silverdale Road to a location outside 284-286 Silverdale Road;
- Upgrade the existing Zebra crossing lining, beacon and signs;
- Partial resurfacing of the carriage way approaches to the Zebra crossing;
- Partial resurfacing the entrance to Sevenoaks Road;
- Refresh of relevant associated road markings;
- Install 20mph advisory road surface roundals;
- Introduction of a one way working, formalised parking and provision of a loading bay in the service road fronting the shops at 1-12 The Parade.

A plan showing these proposals is on the reverse of this letter. We invite you to make your views, suggestions or to raise any objection by post to the address above or by email to TM.Consultations@wokingham.gov.uk

Please send us your response by 3rd February 2023.

Yours faithfully

Abdul Karim
**Traffic Management, Parking
& Road Safety Team**

DO NOT SCALE

All existing double yellow lines to remain

REV	DATE	BY	DESCRIPTION	CHK	APP

DRAWN STATUS



**WOKINGHAM
BOROUGH COUNCIL**
Shute End, Wokingham, Berkshire RG40 1BN
Tel: (0118) 974 6000 Web: www.wokingham.gov.uk

CLIENT: WBC

APPROVED

PROJECT

**PROPOSED ZEBRA UPGRADE, RESURFACING
BUS STOP RELOCATION - CONSULTATION**


**SILVERDALE ROAD
EARLEY
READING**

SCALE & AL	NTS	CHECKED	DATE	APPROVED	DATE

PROJECT NO: TM

PROJECT NAME: WBC-TM-AK-2022-18

PROJECT REF: -

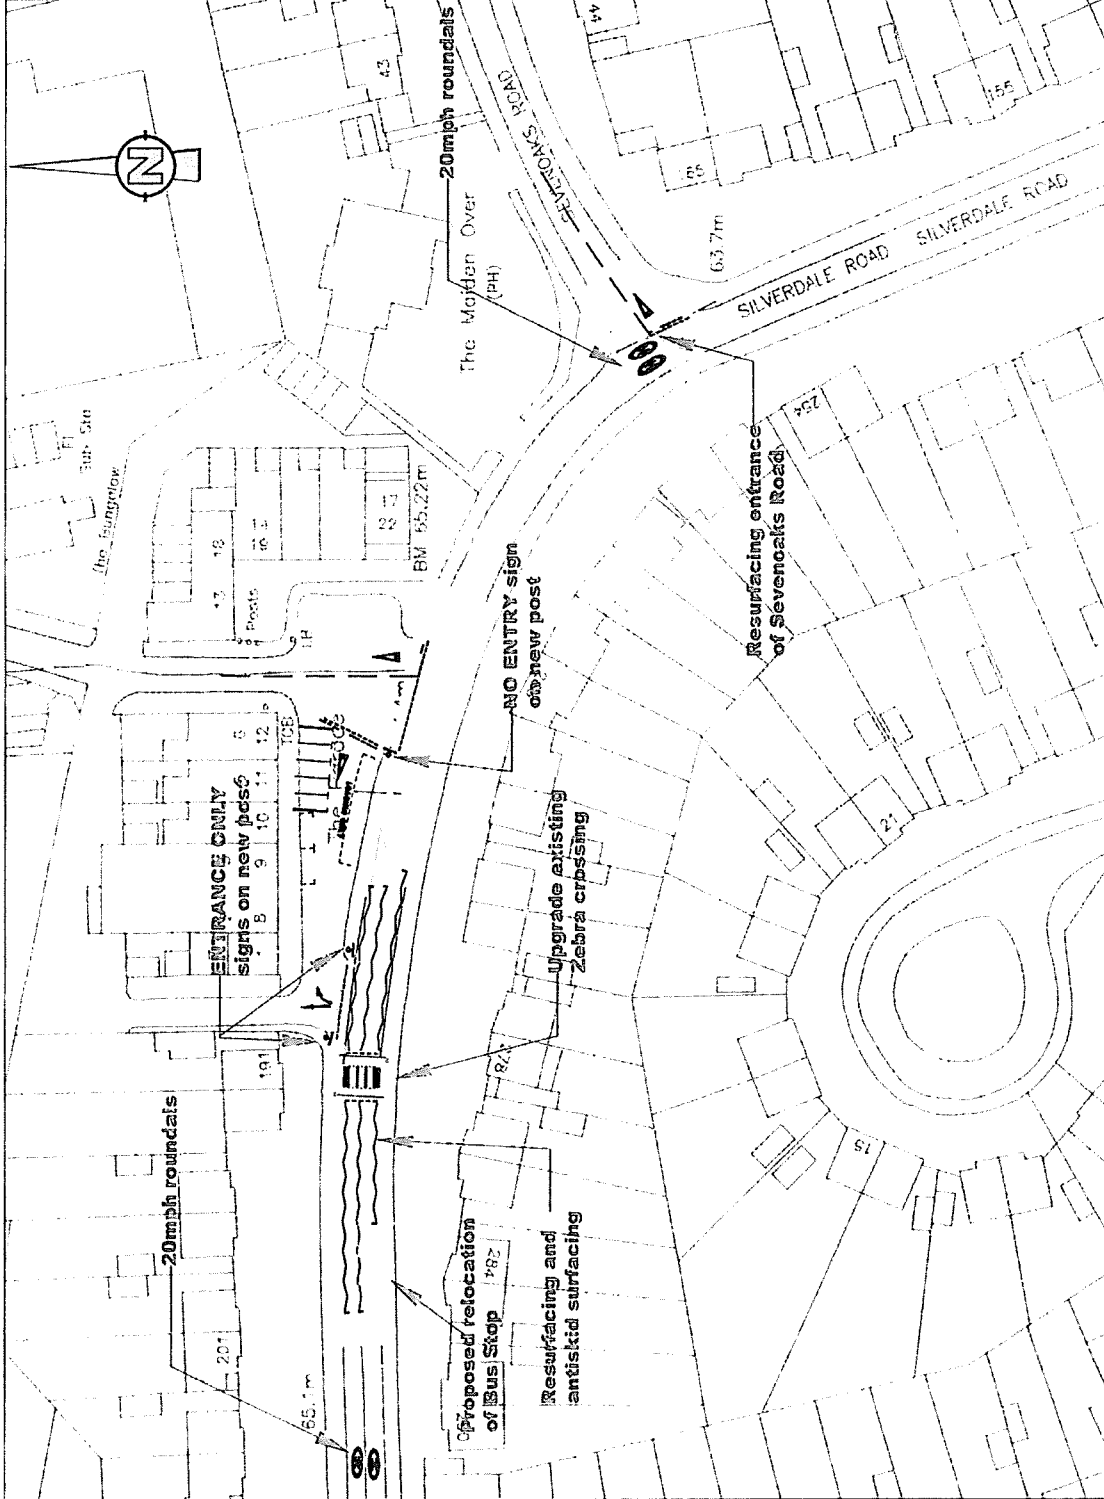

FOR INFORMATION ONLY